


**NOTES:**

PROVIDE 4" SEWER LINE CONNECTION FROM NEW RESTROOM BUILDING TO THE EXISTING SANITARY SEWER MANHOLE AS SHOWN PER CITY OF LINCOLN PUBLIC WORKS SPECIFICATIONS/SECTION 5 & ALL APPLICABLE SANITARY SEWER STANDARD DETAILS THEREIN.

INSTALL SEWER CLEANOUT PER CITY OF LINCOLN PUBLIC WORKS SPECIFICATIONS & STANDARD DETAIL SS-6

CONTRACTOR SHALL BE RESPONSIBLE FOR POTHOLING FOR EXISTING WATER LINE PRIOR TO INSTALLATION OF THE NEW SEWER LINE AND ADJUSTING THE OVERALL ELEVATION OF THE SEWER LINE TO MAINTAIN A MINIMUM OF 1' SEPARATION BETWEEN THE SEWER LINE AND EXISTING POTABLE WATER LINE.

CONTRACTOR SHALL BE RESPONSIBLE FOR STREET REPAIR IN COMPLIANCE WITH THE CITY PUBLIC WORKS STANDARD SPECIFICATIONS/SECTION 3 AND ALL APPLICABLE DETAILS IN THAT SECTION.

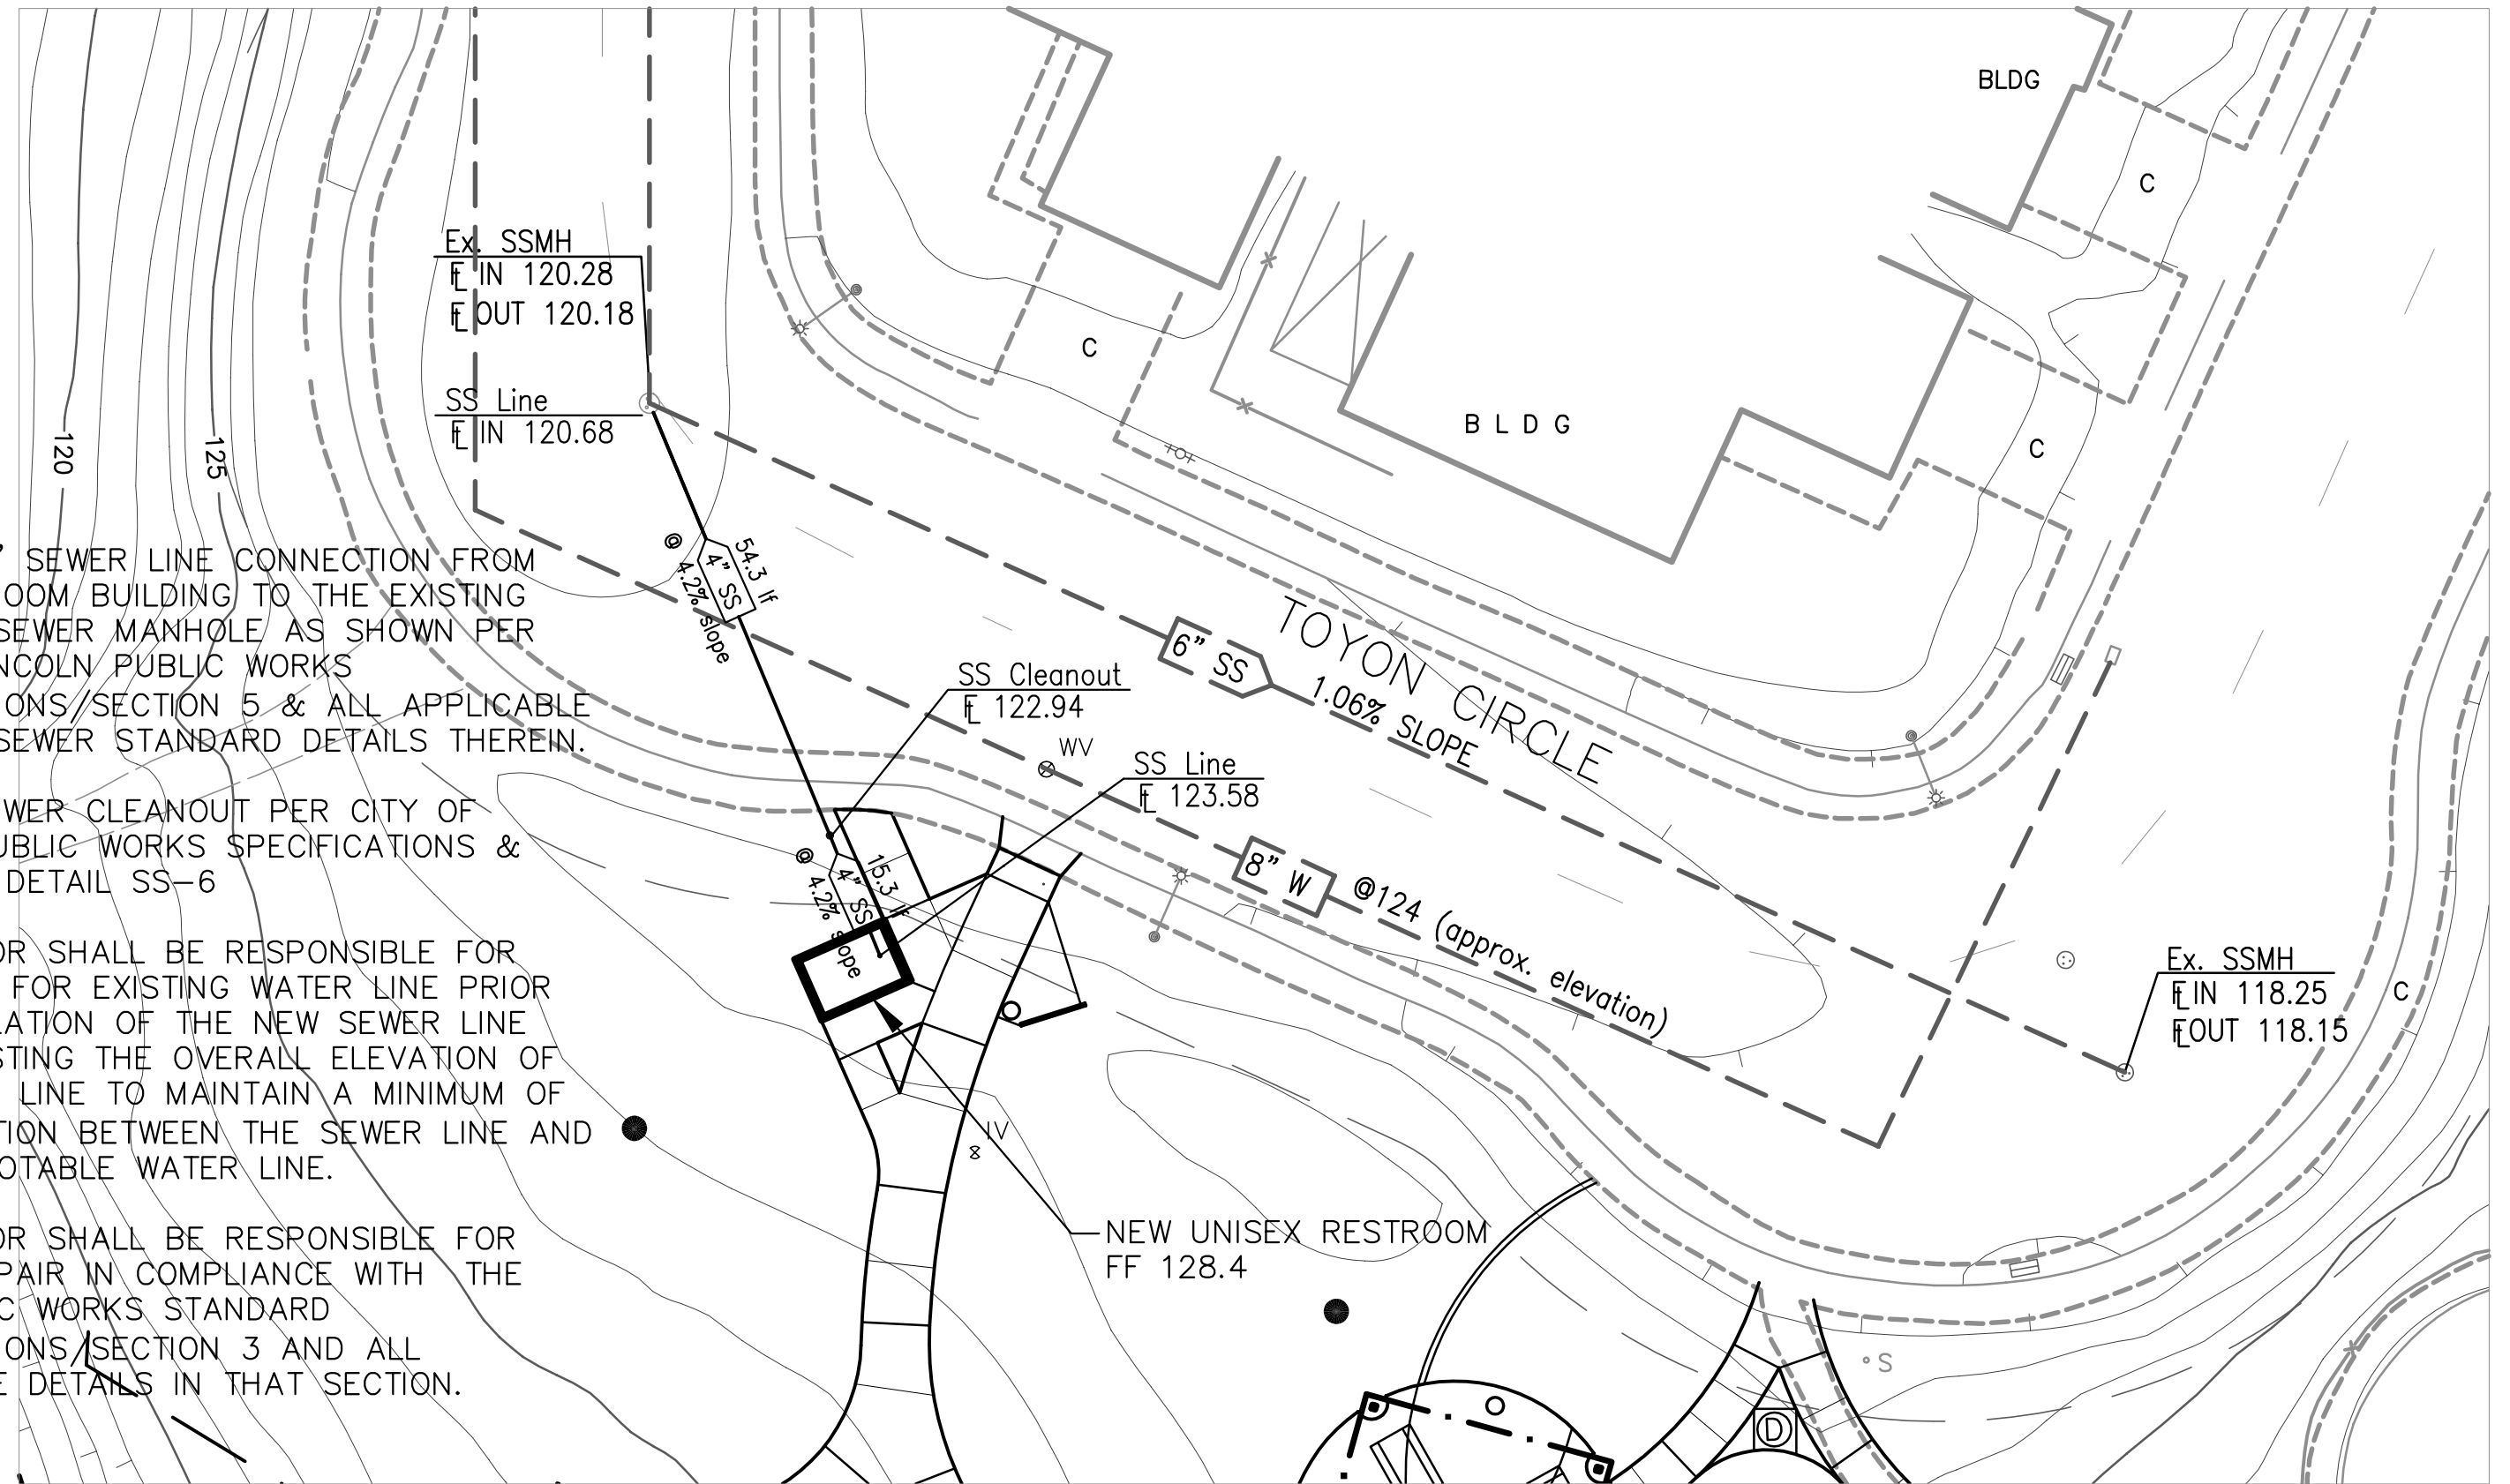

**MARKHAM RAVINE PARK**

